




SECTION A - A

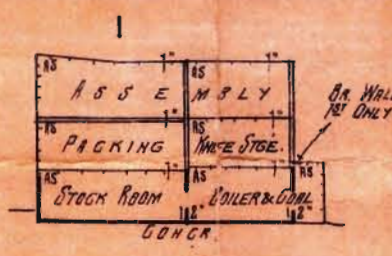


SECTION B - B

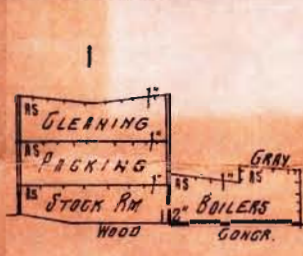


SECTION C - C

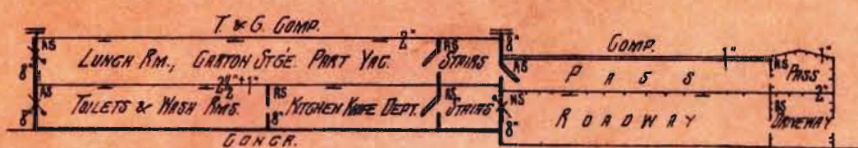

SECTION D - D

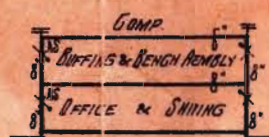


SECT. E - E

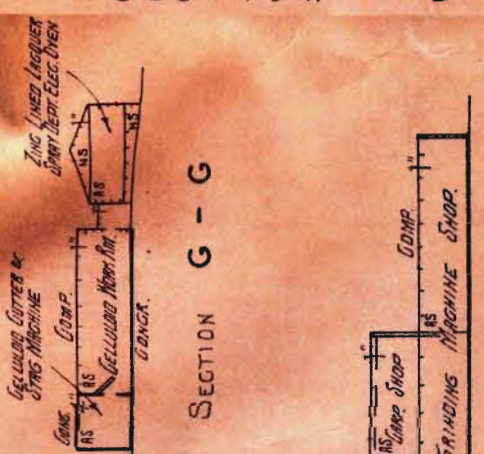



SECTION G - G

As noted above 20,000 Gal. Cap. East 37' from lowest P.S. in Street. 10' to 15' high.

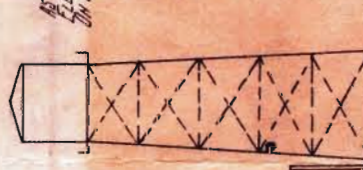



SECTION F - F

SECTION N

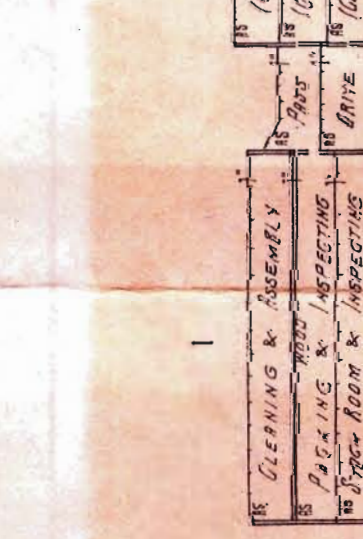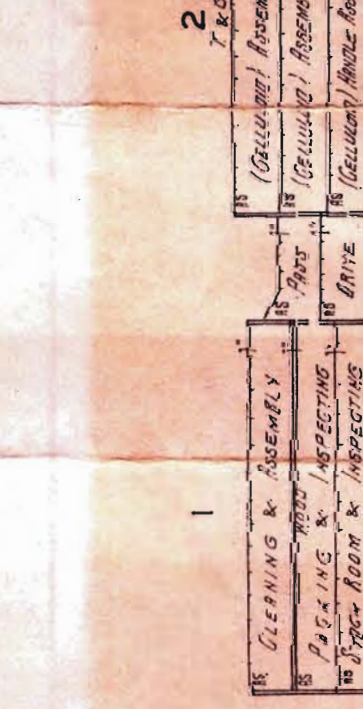

SECTION J - J

SECTION H - H

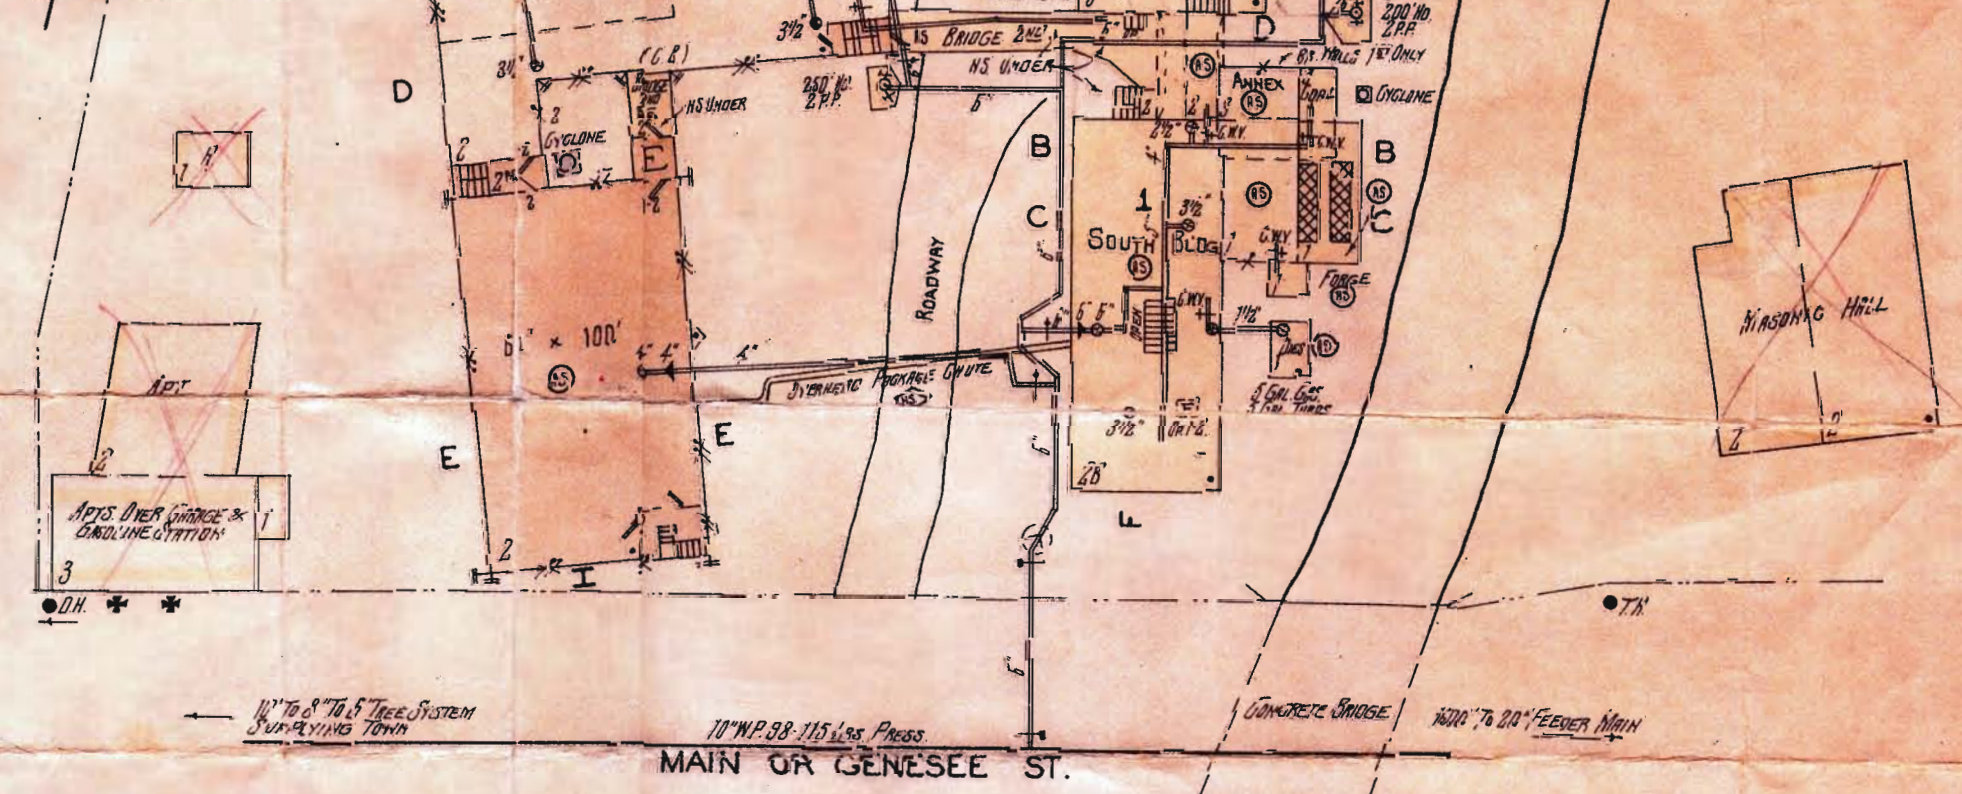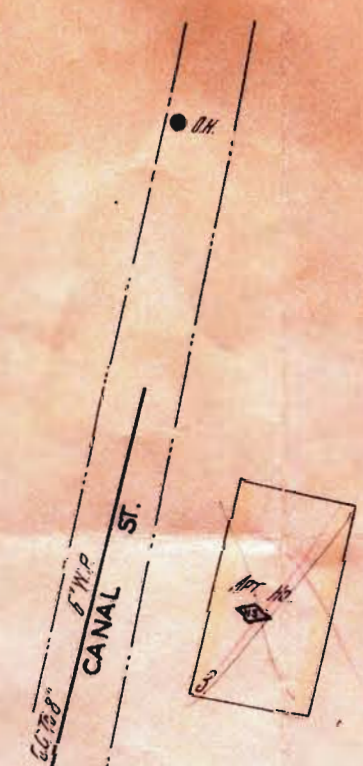

10" to 8" to 1/2" TREE SYSTEM SURVEYING TOWN

10" W.P. 88-115 LBS PRESS
MAIN OR GENESEE ST.

CONCRETE BRIDGE 1000' to 20' FEEDER MAIN

2 STAIRS & DRYLGS. 2 TOWN HALL 2 5

CAMILLUS CUTLERY CO.
CAMILLUS ONONDAGA CO. N. Y.

E.L. PERKINS SCALE 1" = 20' Nov 19, 1940. G.W.