


CAMILLUS CUTLERY COMPANY

CAMILLUS, N.Y.

SCALE: 1" = 50'

FEB. 1964.

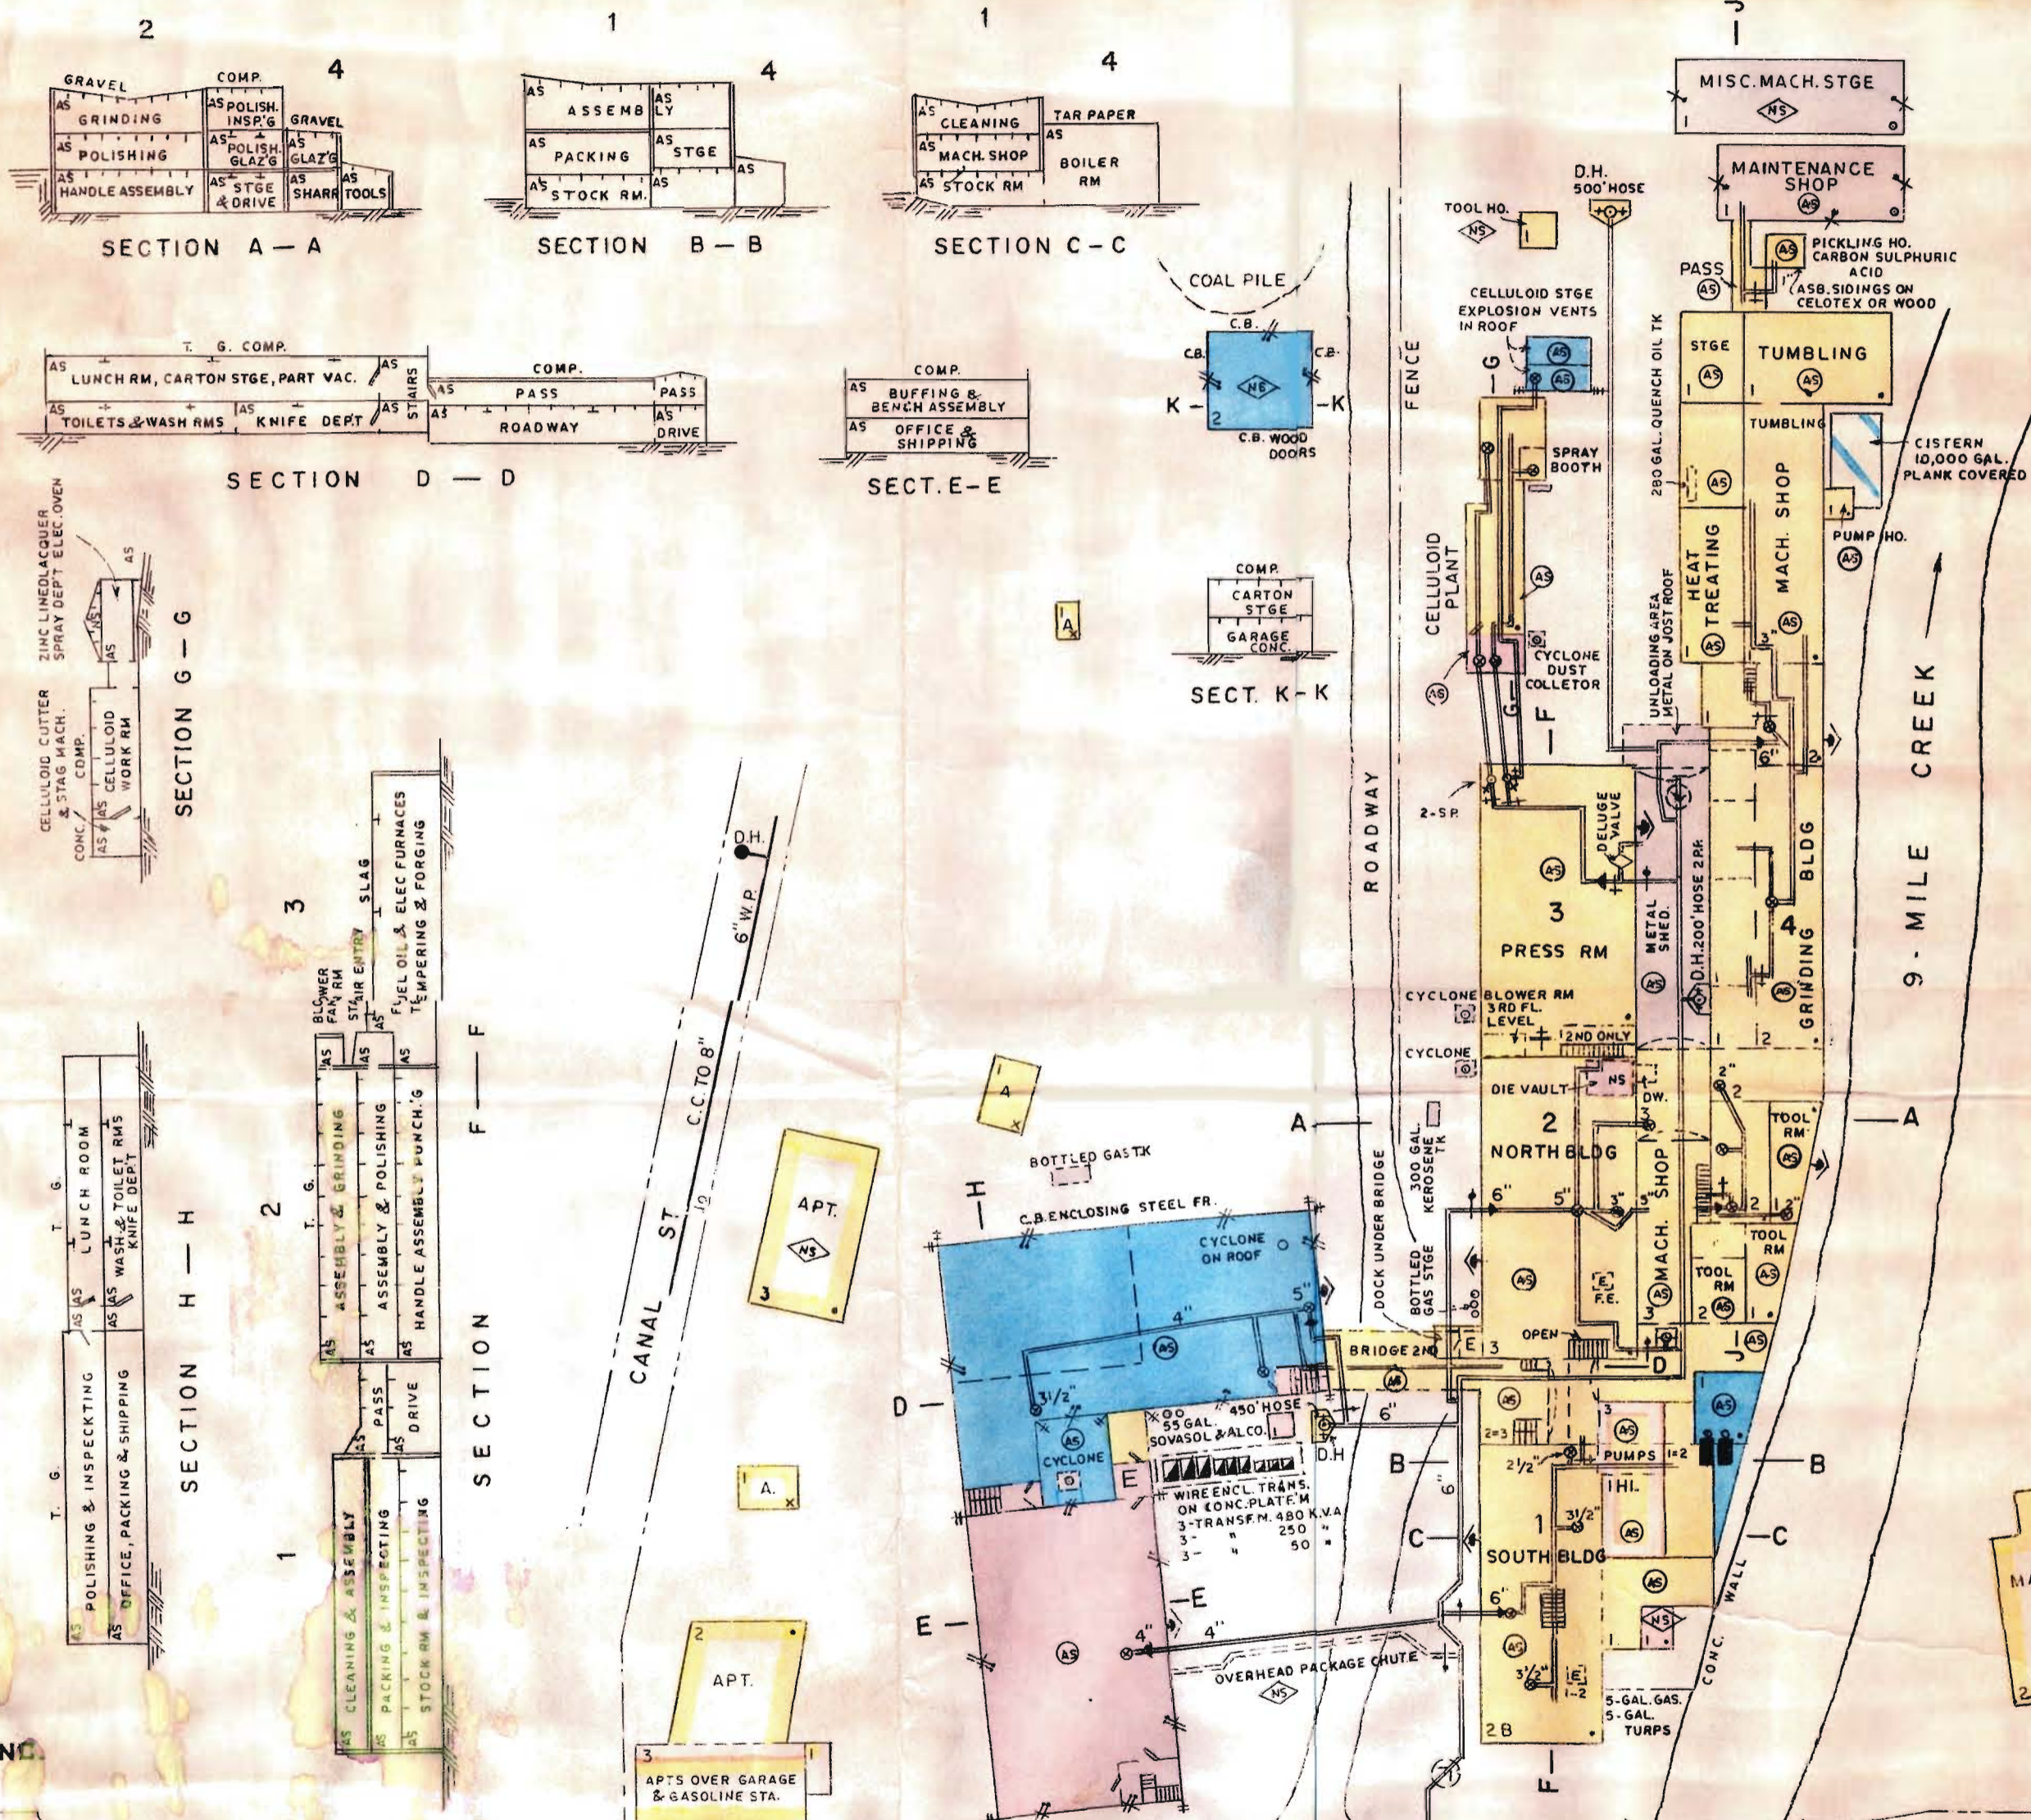

BROWN, CROSBY & CO. INC.
ENGINEERING DEPT
110 WILLIAM ST., N.Y.



2 STORES DWGS | 2 TOWN HALL | 2 FIRE DEPT